


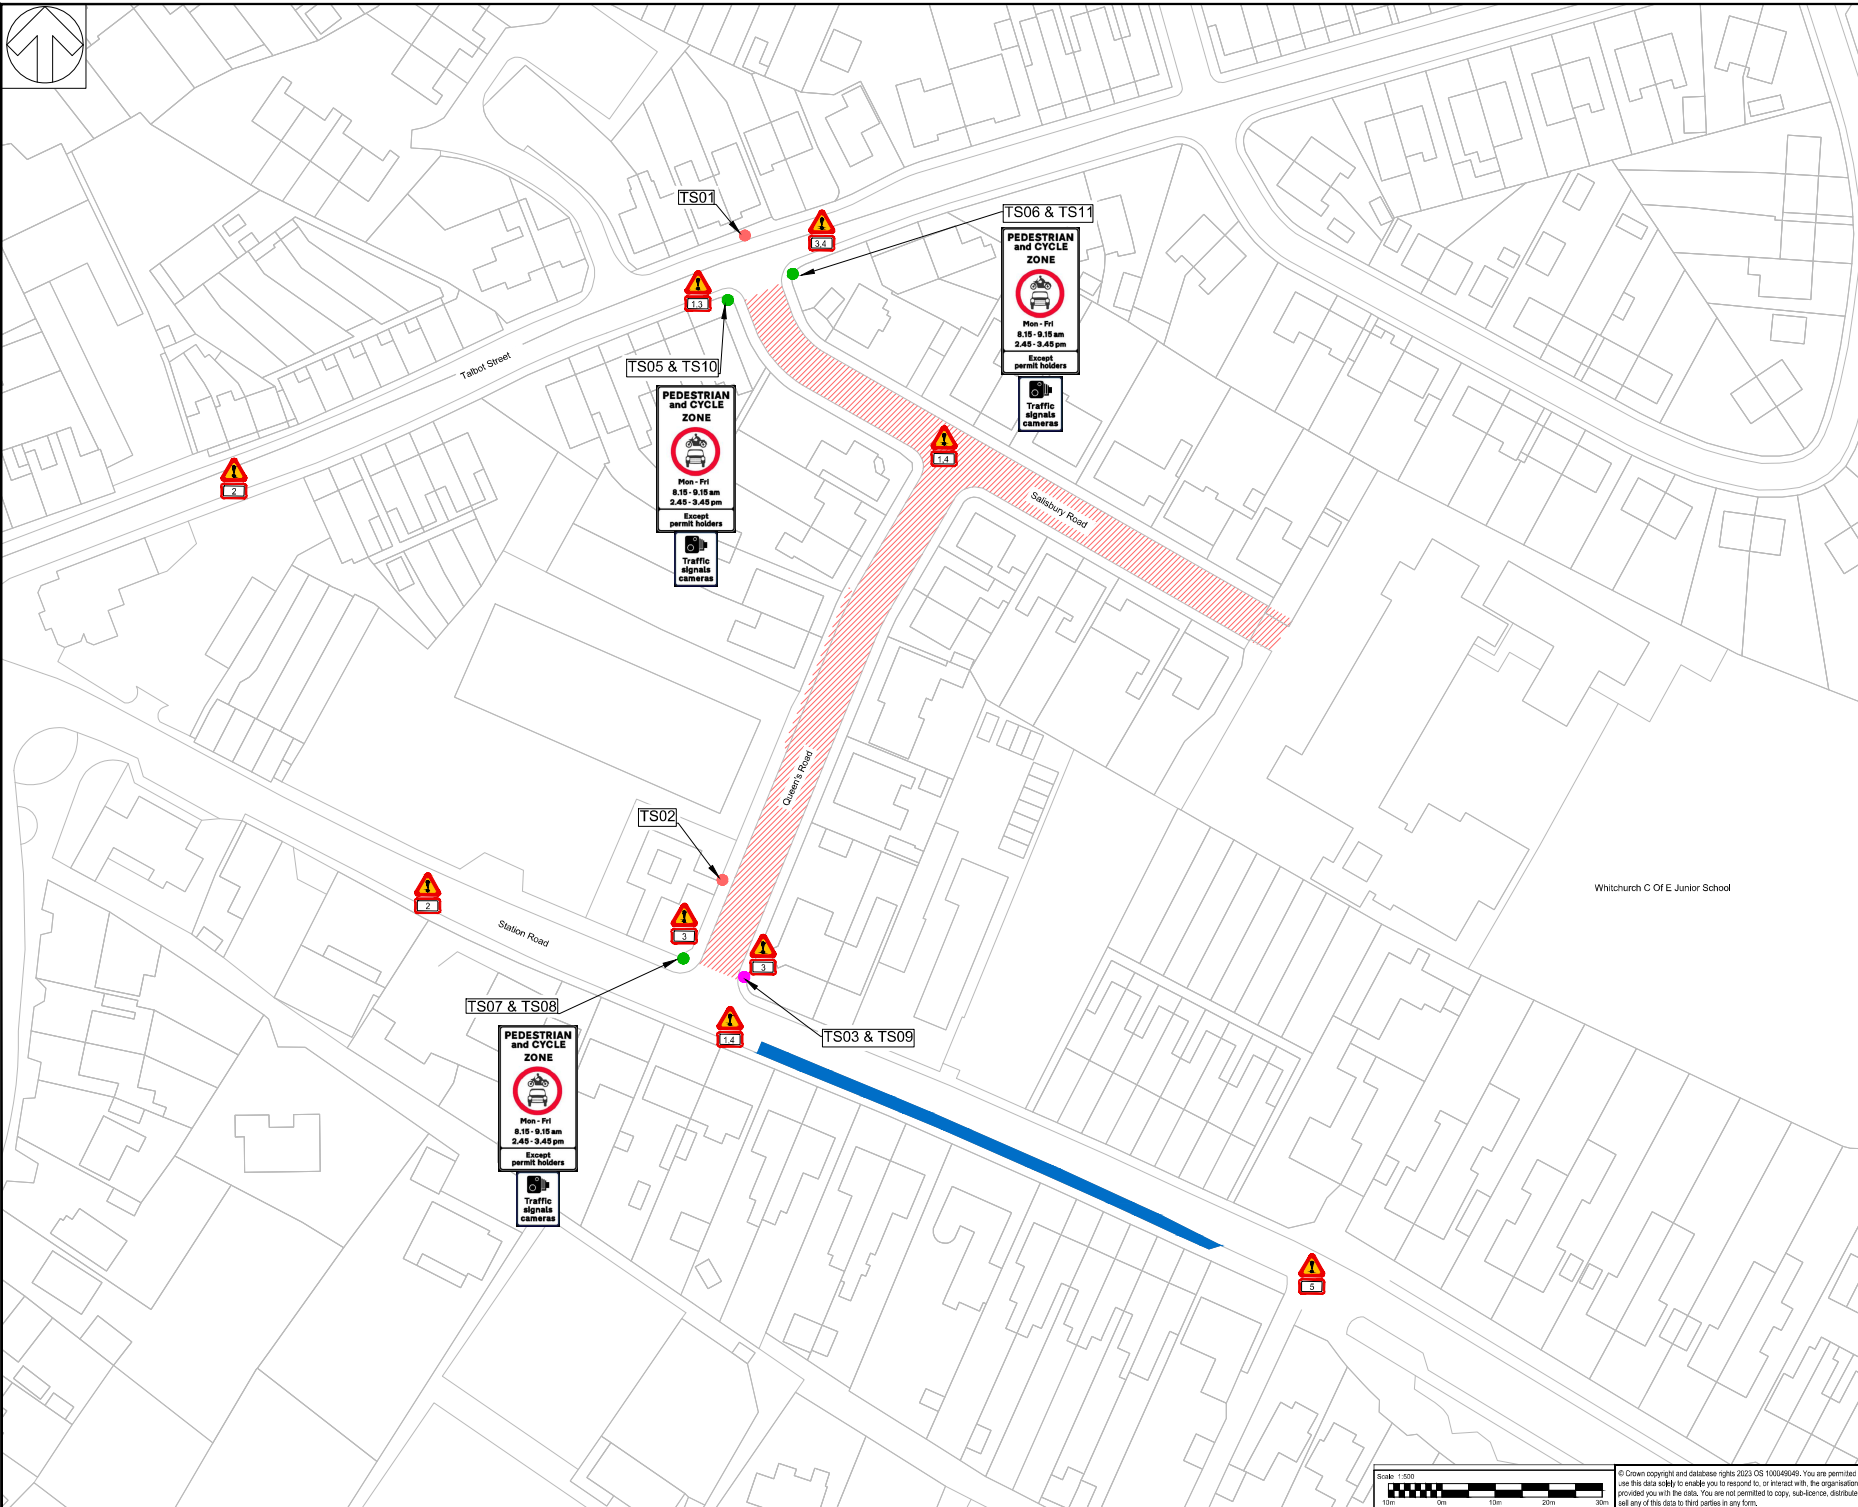

W:\Projects\2023\70109353-Whitchurch Junior School Streets Pilot\Drawings\70109353-Whitchurch Junior School Streets Pilot\70109353-Whitchurch Junior School Streets Pilot.dwg, printed on 18 December 2023 10:07:21, by Sarah A. Aye



**RESIDUAL DESIGN HAZARDS**

1. Overhead Utilities cables,
2. Traffic along Talbot Street & Station Road,
3. Utilities present (C2 survey undertaken),
4. Designated cycle route,
5. Proximity to Whitchurch CE Infant and Nursery.

**NOTES:**

1. All dimensions are in metres unless otherwise stated.
2. This drawing should be read in conjunction with all other contract works information.
3. Drawing to be printed in colour.
4. The contractor is to check all dimensions on site and report any discrepancies to the Site Supervisor.
5. The School Street is planned to be introduced in parallel with complementary Traffic Regulation Orders situated at Talbot Street's junctions with Salisbury Road, Talbot Crescent & Worthington Street. In addition to proposed upgrades to existing Traffic Regulation Orders along Talbot Street and Station Road.

**KEY:-**

- Extent of School Street Restriction.
- Proposed location for ANPR camera (existing steel street lights to be replaced with "Heavy Duty" street column).
- School Street Restriction Signs (Pedestrian and Cycle Zone in addition to Pedestrian and Cycle Zone ENDS (Diagrams 618.C & 618.4A, TSRGD 2016)).
- Existing On-street Parking Bay.
- School Street Restriction Signs (Pedestrian and Cycle Zone) in addition to Pedestrian and Cycle Zone ENDS (Diagrams 618.C & 618.4A, TSRGD 2016)

REV	DATE	BY	DESCRIPTION	C.T	J.E

DRAWING STATUS: **A - FIT FOR CONSTRUCTION**

**2nd Floor Shirehall, Abbey Foregate, Shrewsbury, SY2 6ND, UK**  
T+ 44 (0) 1743 501060  
wsp.com

PROJECT: **ATF4 School Streets Pilot Project**

TITLE: **Whitchurch Junior School, Whitchurch General Arrangements**

SCALE: 1:500	CHECKED: C.T	APPROVED: J.E
PROJECT NO: 70109353	DESIGNED: A.R	DRAWN: A.R
DATE: 10/11/2023		REV: P01

Scale: 1:500

© Crown copyright and database rights 2023 OS 100049049. You are permitted to use this data solely to enable you to respond to, or interact with, the organisation that provided you with the data. You are not permitted to copy, sub-license, distribute or sell any of this data to third parties in any form.

© WSP UK Ltd